


Site Plan

EXISTING IMPROVED STREET W/ CURBS, SIDEWALKS, & GUTTERS

S.E. 272 ND STREET (KENT/KANGLEY ROAD)

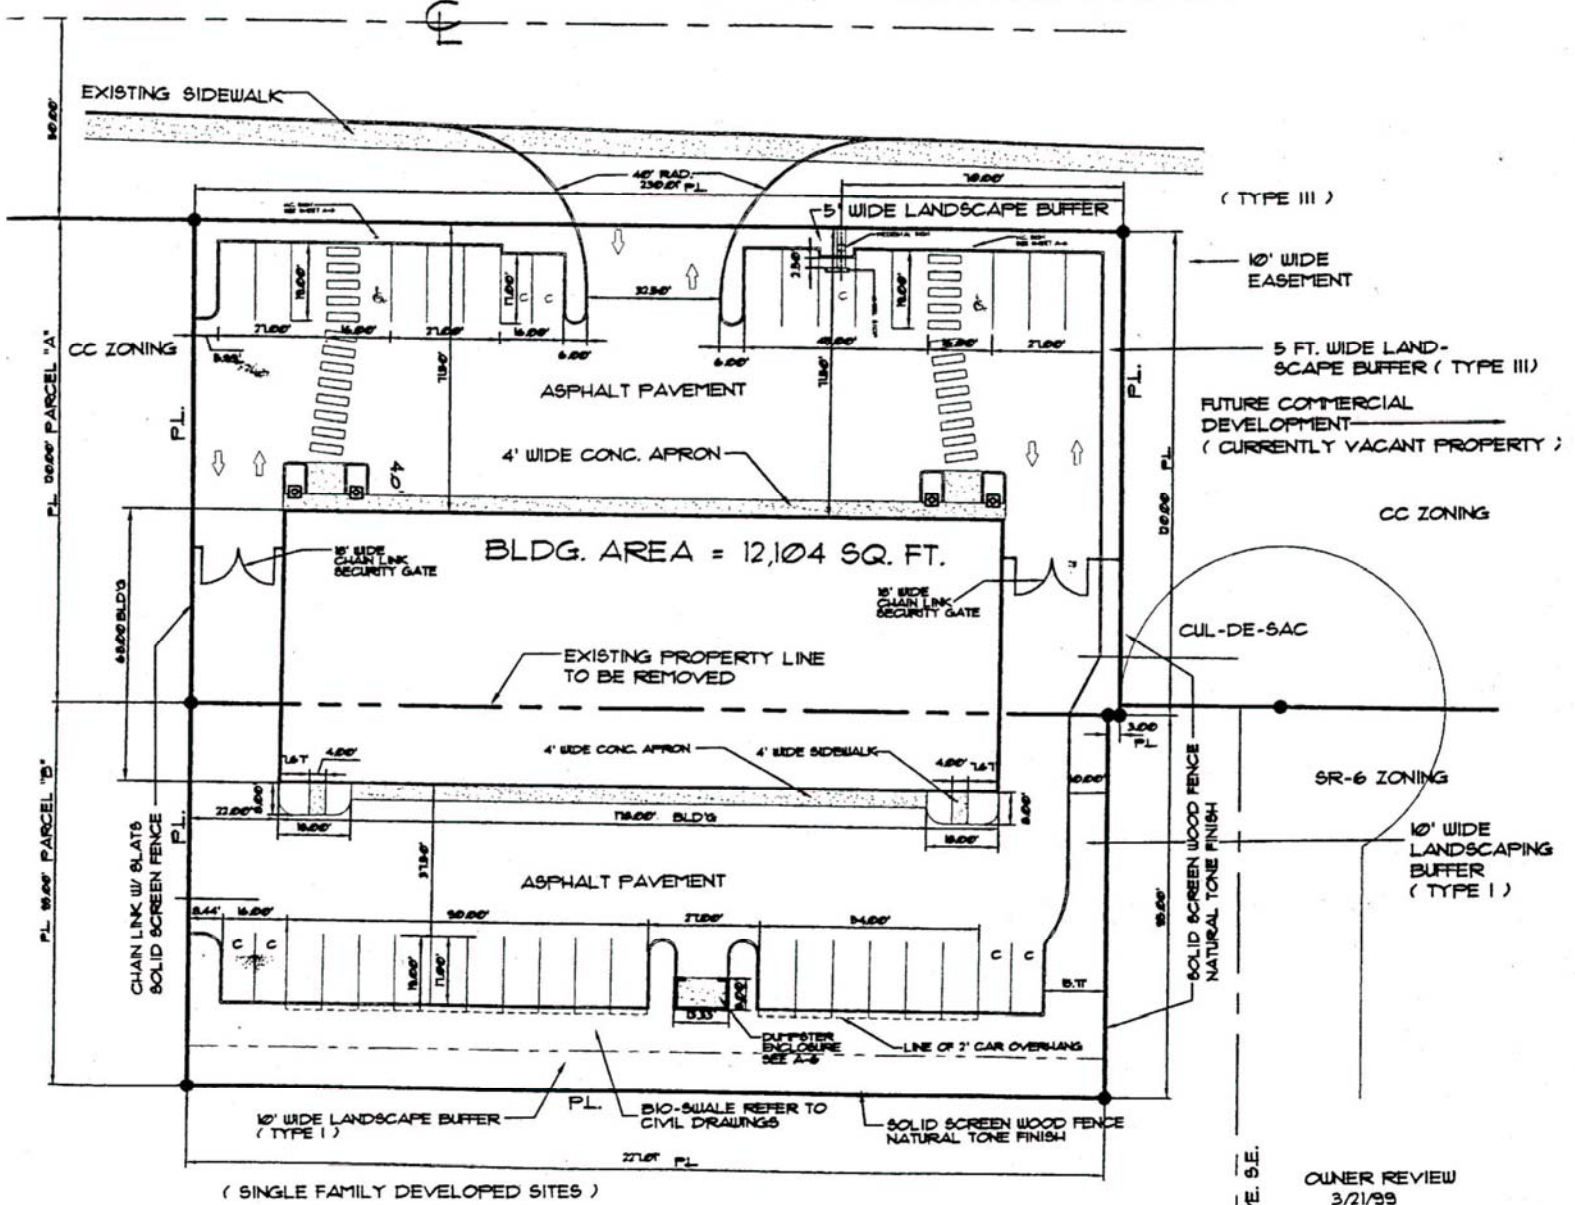

SITE PLAN

SCALE: 1" = 20 FT.